


X:\L&B\_JobFile\24627\24627 - TYPICAL CANOPY FASCIA CONNECTION.rvt  
22/06/2020 9:11:46 AM

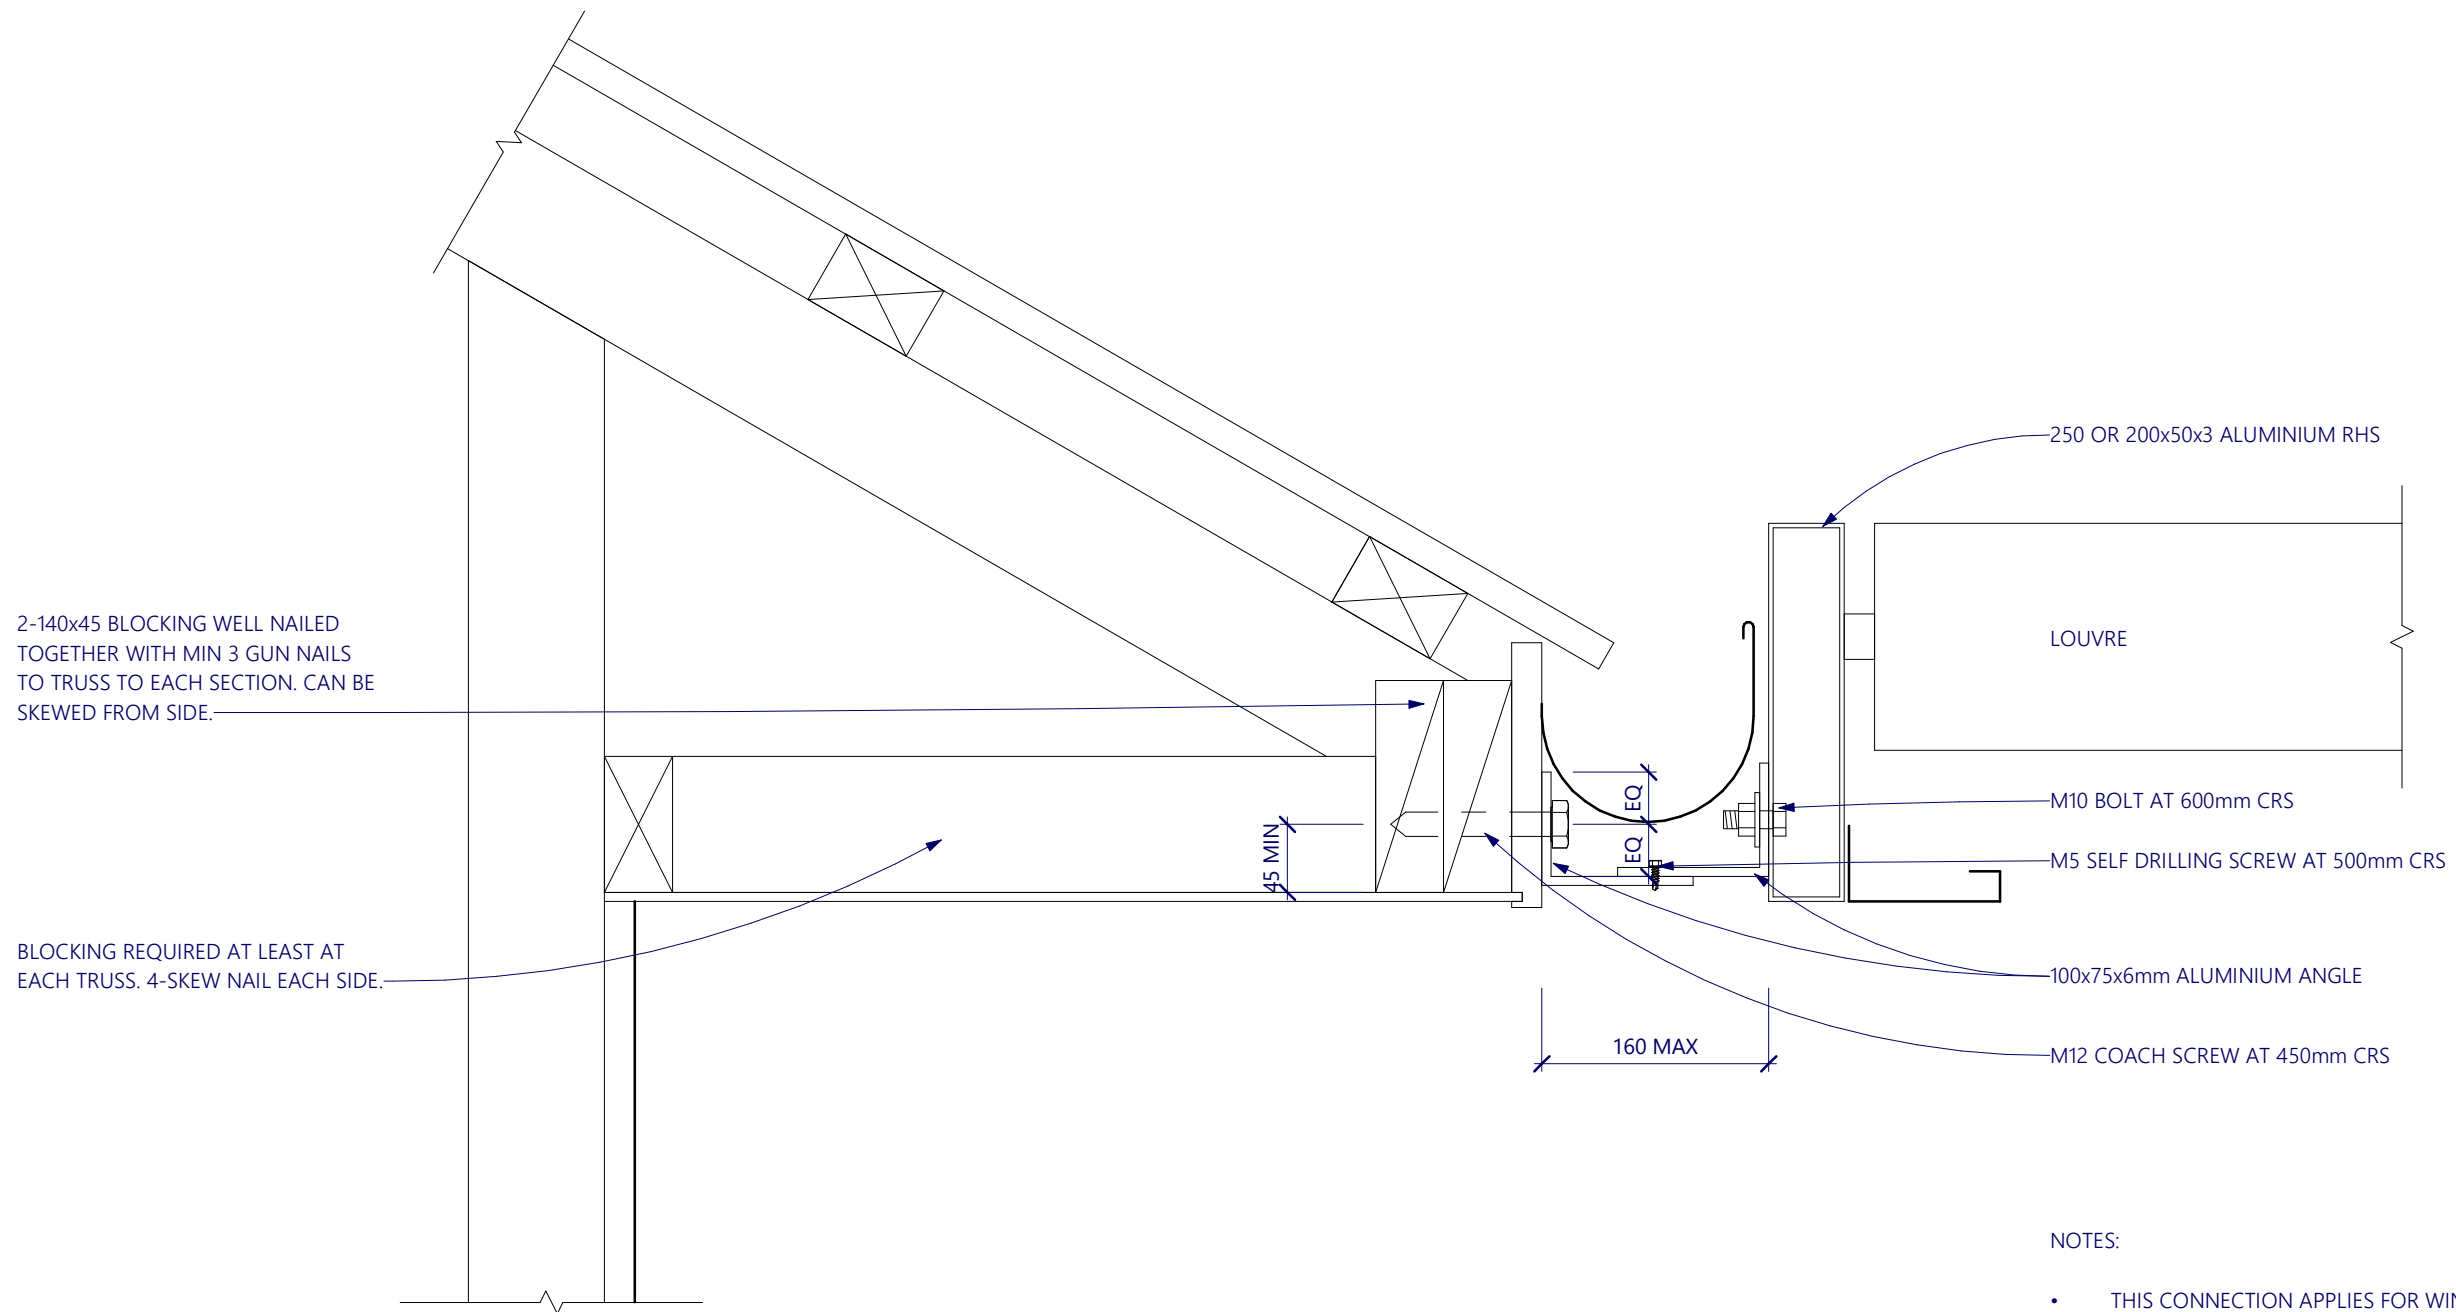

NOTES:

- THIS CONNECTION APPLIES FOR WIND SPEEDS OF UP TO HIGH (44M/S).
- MAX CANOPY SIZE IS 4.5m OUT FROM FASCIA.
- LOADS FROM CANOPY TO BE CHECKED BY TRUSS DESIGNER TO CERTIFY TRUSSES CAN SUPPORT THE CANOPY.

COPYRIGHT BY LEWIS & BARROW LTD

DIMENSIONS ARE IN MILLIMETRES UNLESS STATED OTHERWISE, CONTRACTOR SHALL VERIFY ALL DIMENSIONS BEFORE STARTING WORK

**LEWIS & BARROW LTD**  
 Consulting Civil And Structural Engineers  
 Unit 8, 357 Madras Street - Christchurch - New Zealand  
 Ph: (03) 366 4320 - www.lewisandbarrow.co.nz

**TYPICAL LOUVRE TO FASCIA CONNECTION  
 NEW HOUSES**

**DETAIL**

DRN.	E.M.	SCALE AT A3	FILE	DRAWING
ENG. DES.	C.L.	1 : 5	24627	01
ENG. CKD.			<b>PRELIMINARY</b>	
DRN CKD.				
APP.				
DATE 06/17/20				